


Output Format:
 =====
 DWG_35_LEVEL
 Output File:
 =====
 V_00_19755010_00000001.DWG
 Map Series:
 =====
 1:2500
 5082-D
 REVISION DATE = 30-Mar-2016
 SURVEY DATE = 31-Dec-1991
 LEVELLED DATE = 31-Dec-1990
 5083-C
 REVISION DATE = 30-Mar-2016
 SURVEY DATE = 01-Oct-1991
 LEVELLED DATE = 31-Dec-1983
 Clip Extent:
 =====
 LLX,LLY = 296881,139302
 LRX,LRX = 296485,139302
 ULX,ULY = 296881,139732
 URX,URY = 296485,139732
 Projection:
 =====
 IG
 ITM Centre Point Co-ordinate:
 =====
 X,Y = 696102,639564
 Extraction Date:
 =====
 04-Aug-2017
 Copyright:
 =====
 © Suirbhéireacht Ordanáis Éireann, 2017
 © Ordnance Survey Ireland, 2017
 Copyright:
 =====
 © Suirbhéireacht Ordanáis Éireann, 2010
 © Ordnance Survey Ireland, 2010
 Arna thionsú agus arna fhoilsiú ag
 Suirbhéireacht Ordanáis Éireann, Páirc an
 Fhionnuisce, Baile Átha Cliath 8, Éire.
 Compiled and published by Ordnance Survey
 Ireland, Phoenix Park, Dublin 8, Ireland.
 Sáralonn atáirgeadh neamhúdaraithe cóipcheart
 Shuirbhéireacht Ordanáis Éireann agus Riailtas
 na hÉireann.
 Unauthorised reproduction infringes Ordnance
 Survey Ireland and Government of Ireland
 copyright.
 Gach cead ar cosnamh. Ní ceadmhach aon
 chuid den fhóilseachán seo a chóipeáil, a
 atáirgeadh nó a tharchur in aon fhoirm ná ar aon
 bhealach gan cead i scríbhinn roimh ré ó úinéir
 an chóipchirt.
 All rights reserved. No part of this publication
 may be copied, reproduced or transmitted in any
 form or by any means without the prior written
 permission of the copyright owners.
 Ní hionann bóthar, bealach nó cosán a bheith ar
 an léarscáil seo agus fianaise ar chead sli.
 The representation on this map of a road, track
 or footpath is not evidence of the existence of a
 right of way.
 Ní thaispeánann léarscail de chuid Ordanáis
 Shuirbhéireacht na hÉireann tearann phointí deathúil
 de mhaoin riamh, ná úinéireacht de ghnéithe fhisiciúla.
 Ordnance Survey maps never show legal property
 boundaries, nor do they show ownership of physical
 features.


01 DIGITAL OS MAP
 001 1:10,560 @ A2

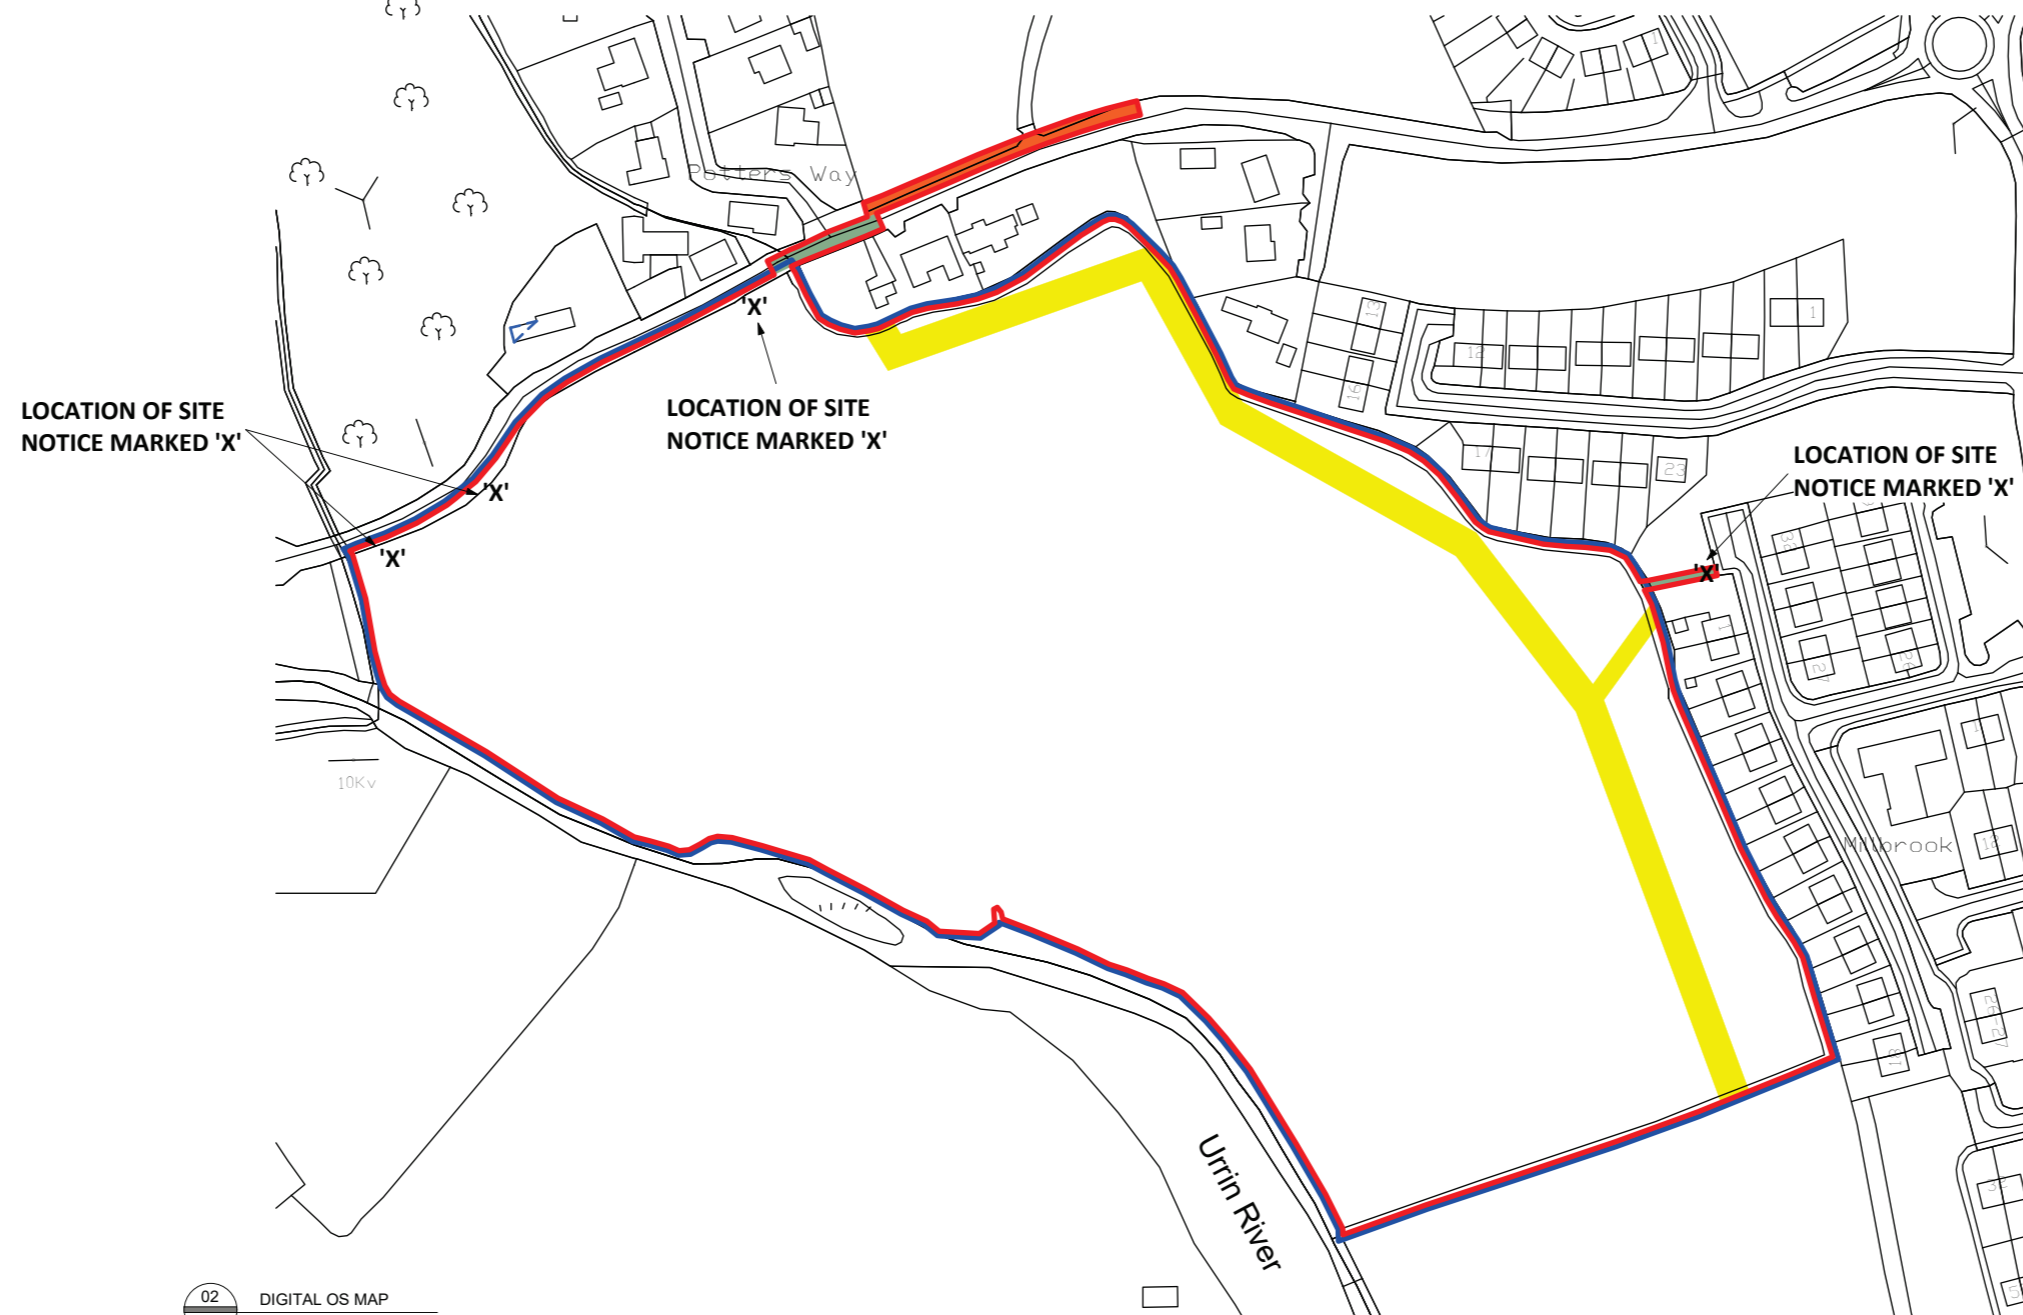

02 DIGITAL OS MAP
 001 1:2,500 @ A2

Output Format:
 =====
 RASTER
 Output File:
 =====
 R_00_19755010_00000001.tif
 Map Series:
 =====
 6 inch
 WX019
 REVISION DATE = 31-Dec-1922
 SURVEY DATE = 31-Dec-1940
 WX020
 REVISION DATE = 31-Dec-1940
 SURVEY DATE = 31-Dec-1940
 LEVELLED DATE = 31-Dec-1942
 WX025
 REVISION DATE = 31-Dec-1921
 SURVEY DATE = 31-Dec-1840
 LEVELLED DATE = 31-Dec-1922
 WX026
 REVISION DATE = 31-Dec-1921
 SURVEY DATE = 31-Dec-1840
 LEVELLED DATE = 31-Dec-1922
 Raster Extent:
 =====
 LLX,LLY = 294943,138609
 LRX,LRX = 297404,138609
 ULX,ULY = 294943,140425
 URX,URY = 297404,140425
 Projection:
 =====
 IG
 ITM Centre Point Co-ordinate:
 =====
 X,Y = 696102,639564
 Extraction Date:
 =====
 04-Aug-2017
 Copyright:
 =====
 © Suirbhéireacht Ordanáis Éireann, 2017
 © Ordnance Survey Ireland, 2017
 Copyright:
 =====
 © Suirbhéireacht Ordanáis Éireann, 2010
 © Ordnance Survey Ireland, 2010
 Arna thionsú agus arna fhoilsiú ag
 Suirbhéireacht Ordanáis Éireann, Páirc an
 Fhionnuisce, Baile Átha Cliath 8, Éire.
 Compiled and published by Ordnance Survey
 Ireland, Phoenix Park, Dublin 8, Ireland.
 Sáralonn atáirgeadh neamhúdaraithe cóipcheart
 Shuirbhéireacht Ordanáis Éireann agus Riailtas
 na hÉireann.
 Unauthorised reproduction infringes Ordnance
 Survey Ireland and Government of Ireland
 copyright.
 Gach cead ar cosnamh. Ní ceadmhach aon
 chuid den fhóilseachán seo a chóipeáil, a
 atáirgeadh nó a tharchur in aon fhoirm ná ar aon
 bhealach gan cead i scríbhinn roimh ré ó úinéir
 an chóipchirt.
 All rights reserved. No part of this publication
 may be copied, reproduced or transmitted in any
 form or by any means without the prior written
 permission of the copyright owners.
 Ní hionann bóthar, bealach nó cosán a bheith ar
 an léarscáil seo agus fianaise ar chead sli.
 The representation on this map of a road, track
 or footpath is not evidence of the existence of a
 right of way.
 Ní thaispeánann léarscail de chuid Ordanáis
 Shuirbhéireacht na hÉireann tearann phointí deathúil
 de mhaoin riamh, ná úinéireacht de ghnéithe fhisiciúla.
 Ordnance Survey maps never show legal property
 boundaries, nor do they show ownership of physical
 features.

NOTES RELEVANT TO PARTICULAR JOB STAGE:
 SKETCH AND DESIGN STAGE
 ALL DRAWINGS ARE FOR DISCUSSION PURPOSES ONLY. DRAWINGS ARE
 NOT TO BE USED FOR ANY OTHER PURPOSE.
 PLANNING STAGE
 ALL DRAWINGS ARE FOR PLANNING APPLICATION PURPOSES ONLY.
 DRAWINGS ARE NOT TO BE USED FOR ANY OTHER PURPOSE. ANY
 CHANGES MADE TO THESE DRAWINGS ARE SUBJECT TO IMMEDIATE
 APPROVAL BY BRIAN DUNLOP ARCHITECTS. ANY CHANGES TO THESE
 DRAWINGS MAY HAVE PLANNING IMPLICATIONS. FIGURED DIMENSIONS
 ONLY TO BE USED FROM THIS DRAWING.
 CONSTRUCTION STAGE
 ALL DRAWINGS ARE FOR CONSTRUCTION PURPOSES ONLY. DRAWINGS
 ARE NOT TO BE USED FOR ANY OTHER PURPOSE. DRAWINGS TO BE
 CHECKED ON SITE BY THE CONTRACTOR PRIOR TO COMMENCEMENT OF
 ANY WORK. BRIAN DUNLOP ARCHITECTS TO BE INFORMED OF ANY
 DISCREPANCIES IMMEDIATELY. FIGURED DIMENSIONS ONLY TO BE USED
 FROM THIS DRAWING.

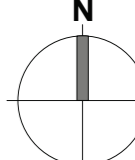

- SITE BOUNDARY OUTLINED IN RED
- LAND IN THE OWNERSHIP OF THE APPLICANT
 OUTLINED IN BLUE
- LAND IN THE OWNERSHIP OF WEXFORD
 COUNTY COUNCIL SHOWN IN GREEN. SEE
 ACCOMPANYING LETTERS OF CONSENT
- LAND IN THE OWNERSHIP OF NEIGHBOUR TO
 NORTH OF CARLEYS BRIDGE ROAD SHOWN IN
 ORANGE. SEE ACCOMPANYING LETTERS OF
 CONSENT
- EXISTING FOUL LINE WITH 5m WAYLEAVE
 EITHER SIDE SHOWN IN YELLOW

BRIAN DUNLOP ARCHITECTS ARE AUTHORISED BY
 THE DIRECTOR, ORDNANCE SURVEY IRELAND
 (ACTING ON BEHALF OF THE GOVERNMENT) TO
 REPRODUCE ORDNANCE SURVEY MAPS SUBJECT
 TO THE CONDITIONS SET OUT
 ORDNANCE SURVEY LICENCE No. 0119421

REV.	NOTE	DATE
A	ISSUED FOR SHD APPLICATION	SEPT 2021

CLIENT:
 TORCA DEVELOPMENTS
 DEVELOPMENT:
 HOUSING DEVELOPMENT
 LOCATION:
 CARLEYS BRIDGE, ENNISCORTHY, Co. WEXFORD
 DRAWING TITLE:
 SITE LOCATION MAP

brian dunlop architects

Address: 15 Patrick Street, Kilkenny
 Telephone: 056 7813015
 E-Mail: info@bdarchitects.ie
 Website: www.briandunloparchitects.com

PLANNING DRAWINGS

Job No. 1768
 Dwg No. 1768-P-001
 Date SEPT 2021
 Scale VARIES @ A2
 Drawn By J.KELLY
 Issued By BD
 Checked By BD

© BRIAN DUNLOP ARCHITECTS
 THIS DRAWING AND THE DESIGN THEREON IS COPYRIGHT AND MAY NOT BE
 REPRODUCED, DISTRIBUTED OR USED FOR ANY PURPOSE WITHOUT THE
 WRITTEN CONSENT OF BRIAN DUNLOP ARCHITECTS.